


1 x RJ45

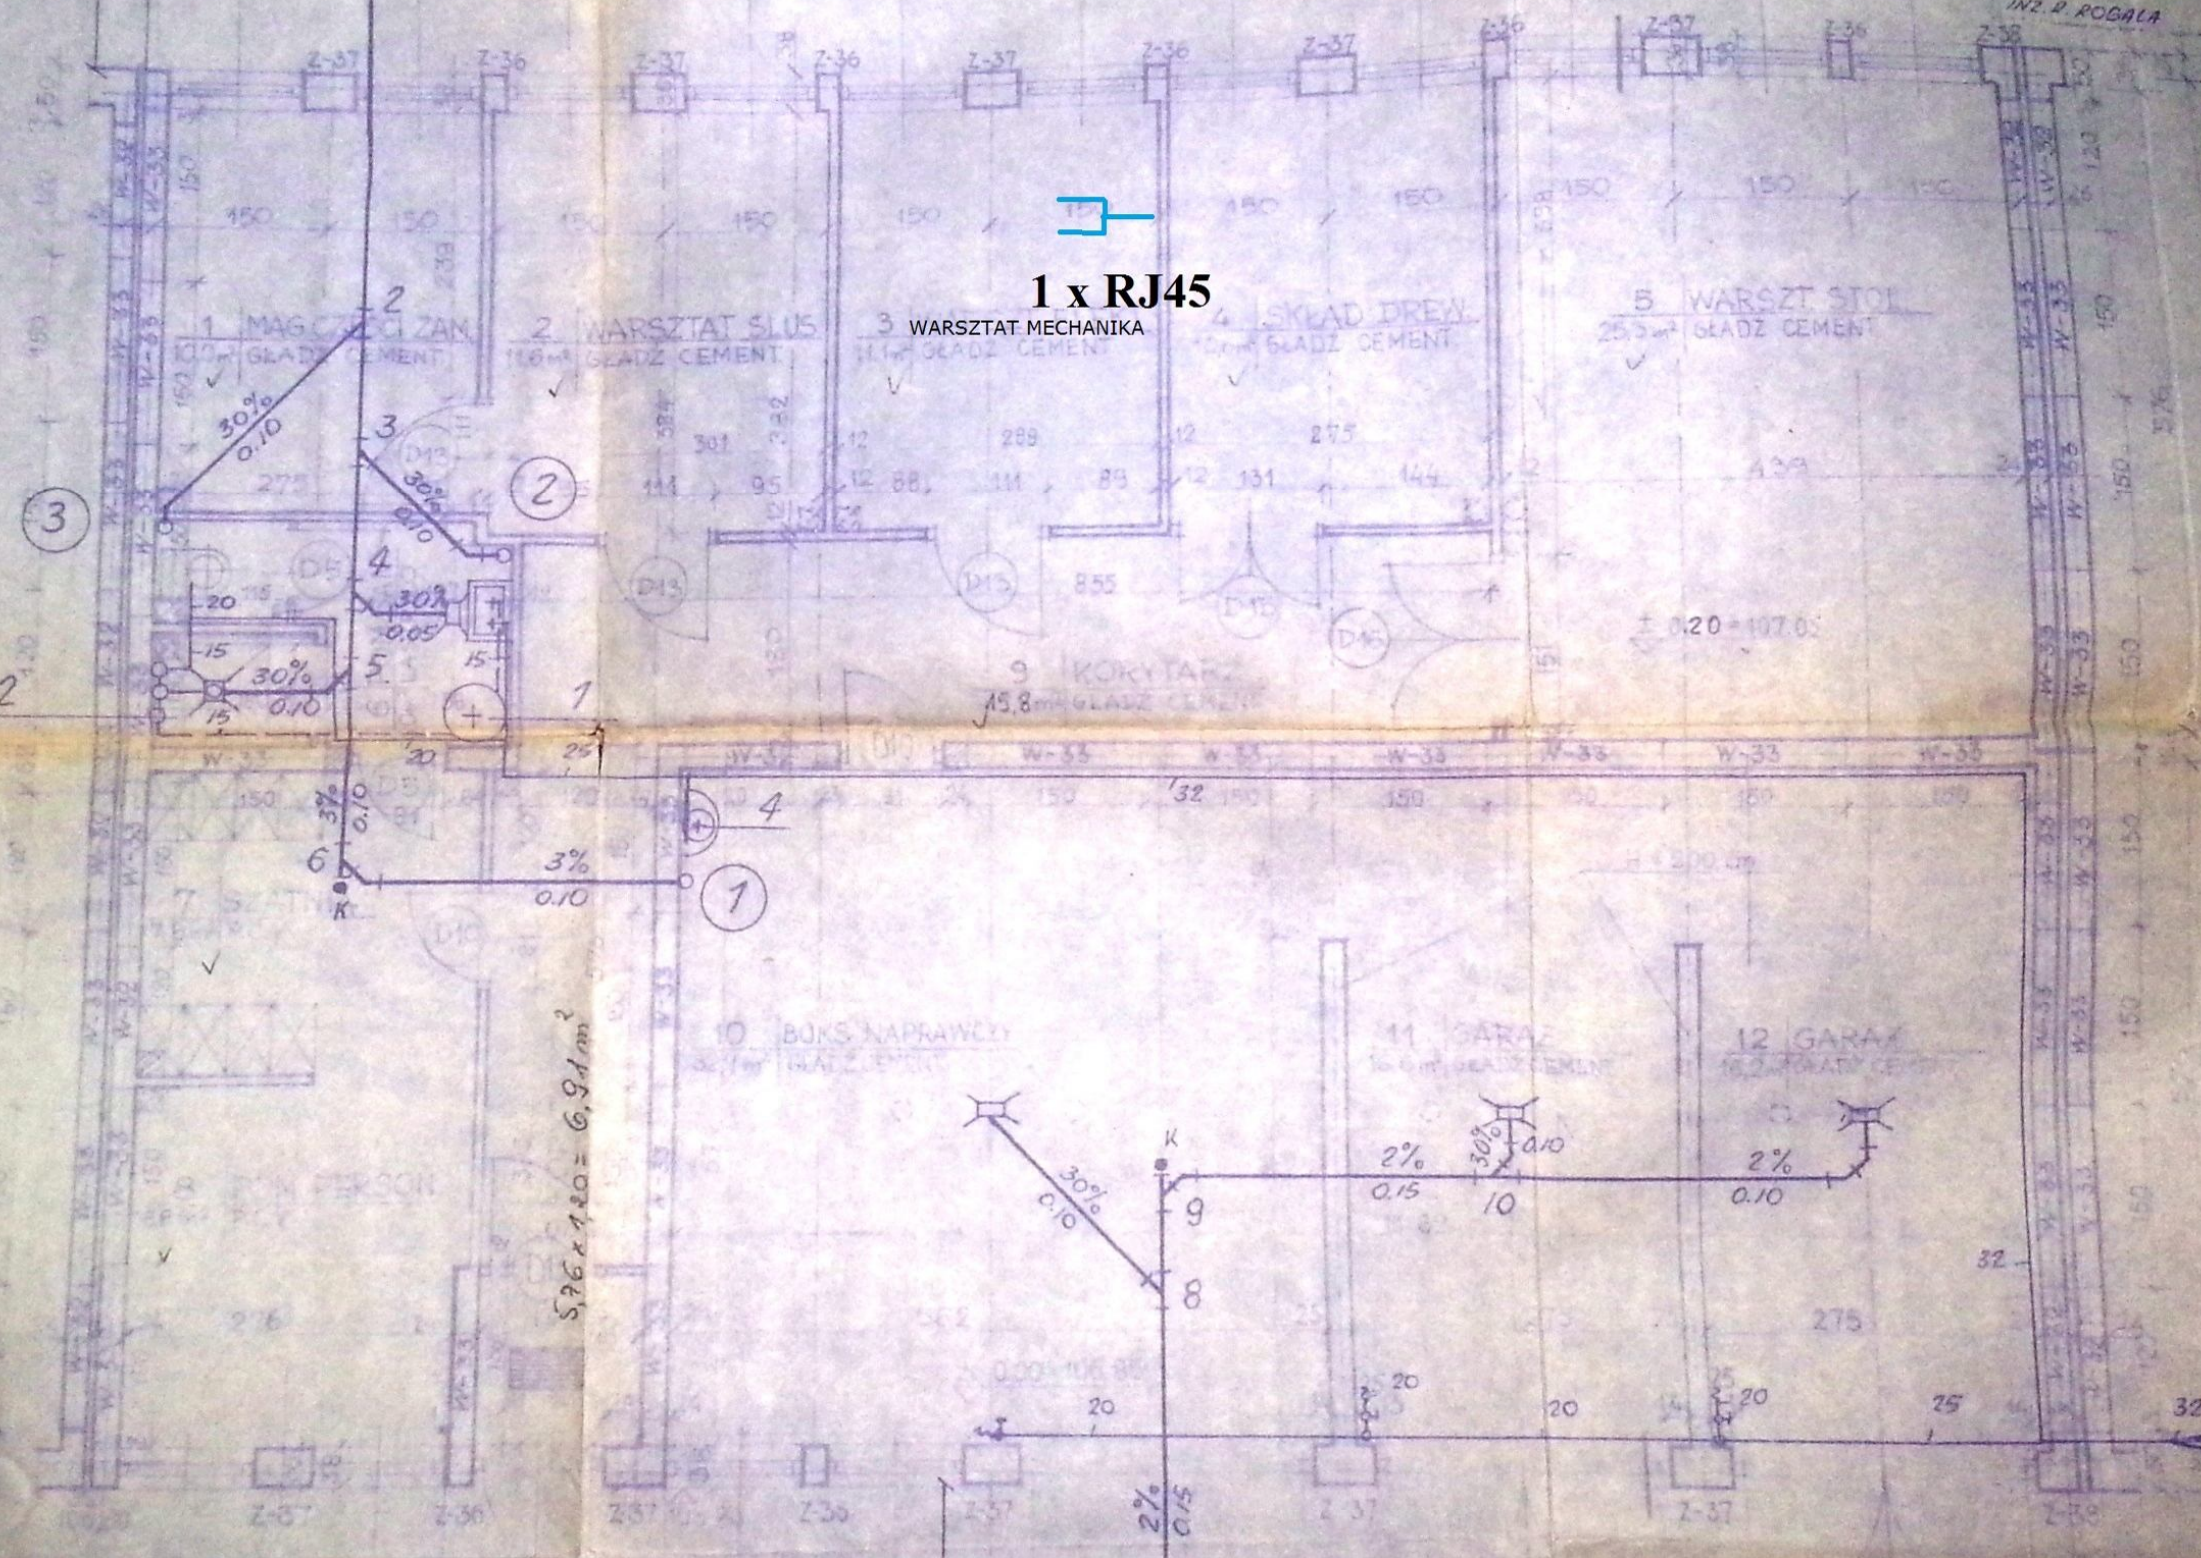

1 MAGAZYN
100m² GLAZ CEMENT

2 WARSZTAT SŁUS
118m² GLAZ CEMENT

3 WARSZTAT MECHANIKA
111m² GLAZ CEMENT

4 SKŁAD DREW
10m² GLAZ CEMENT

5 WARSZTAT STAL
253m² GLAZ CEMENT

9 KORIDOR
15,8m² GLAZ CEMENT

10 BOKS NAPRAWY
32m² GLAZ CEMENT

11 GARAZ
16,0m² GLAZ CEMENT

12 GARAZ
16,2m² GLAZ CEMENT

$5,96 \times 1,20 = 6,94 \text{ m}^2$

3

2

1

32

32

